




**PROVISION**  
COMMERCIAL REAL ESTATE

**AVAILABLE**

404.392.2499

TIM DEAN

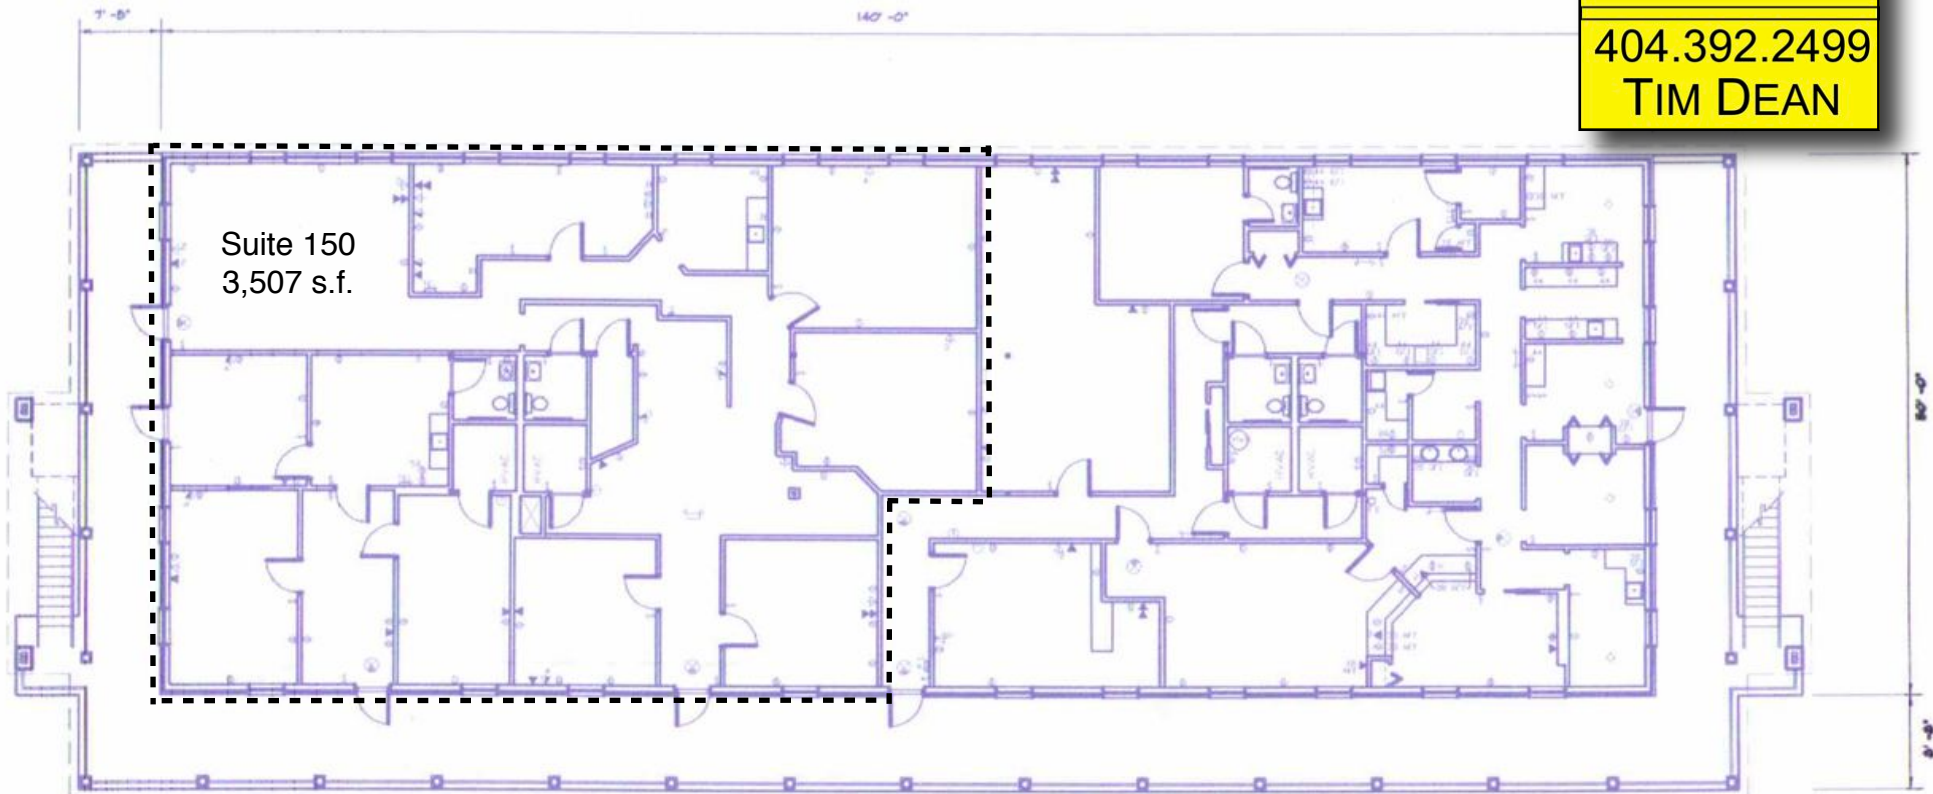

Suite 150  
3,507 s.f.



1  
A1-1

# FLOOR PLAN - GRADE LEVEL - 5950

SCALE: 1/8" = 1'-0"

Note: All information has been obtained from sources deemed reliable. While we do not doubt its accuracy we make no representations or warranties as to its accuracy. Any interested parties should conduct a careful independent investigation of the property information, including and not limited to the layout of the space and actual size. Drawings may be conceptual only and may not reflect actual existing conditions. All measurements are approximate and should be verified by prospective purchaser or tenant prior to entering into any agreement. All listing terms are at the sole discretion of owner and are subject to change or prior withdrawal without notice. Main: 404-392-2499 Broker Cell: 678-685-8927 © 2014 Provision Brokerage Services, Inc. broker#247163 firm#h-59564 Thank you for your business.